


КАТАСТАРСКО-ТОПОГРАФСКА СИТУАЦИЈА

локација: к.п.бр. 8475 у К.О. Црна Бара
Река Сава стационажа 174+800 км. - 175+800 км.
Површина експлоатационог поља $\Pi = 49.113 \text{ м}^2$

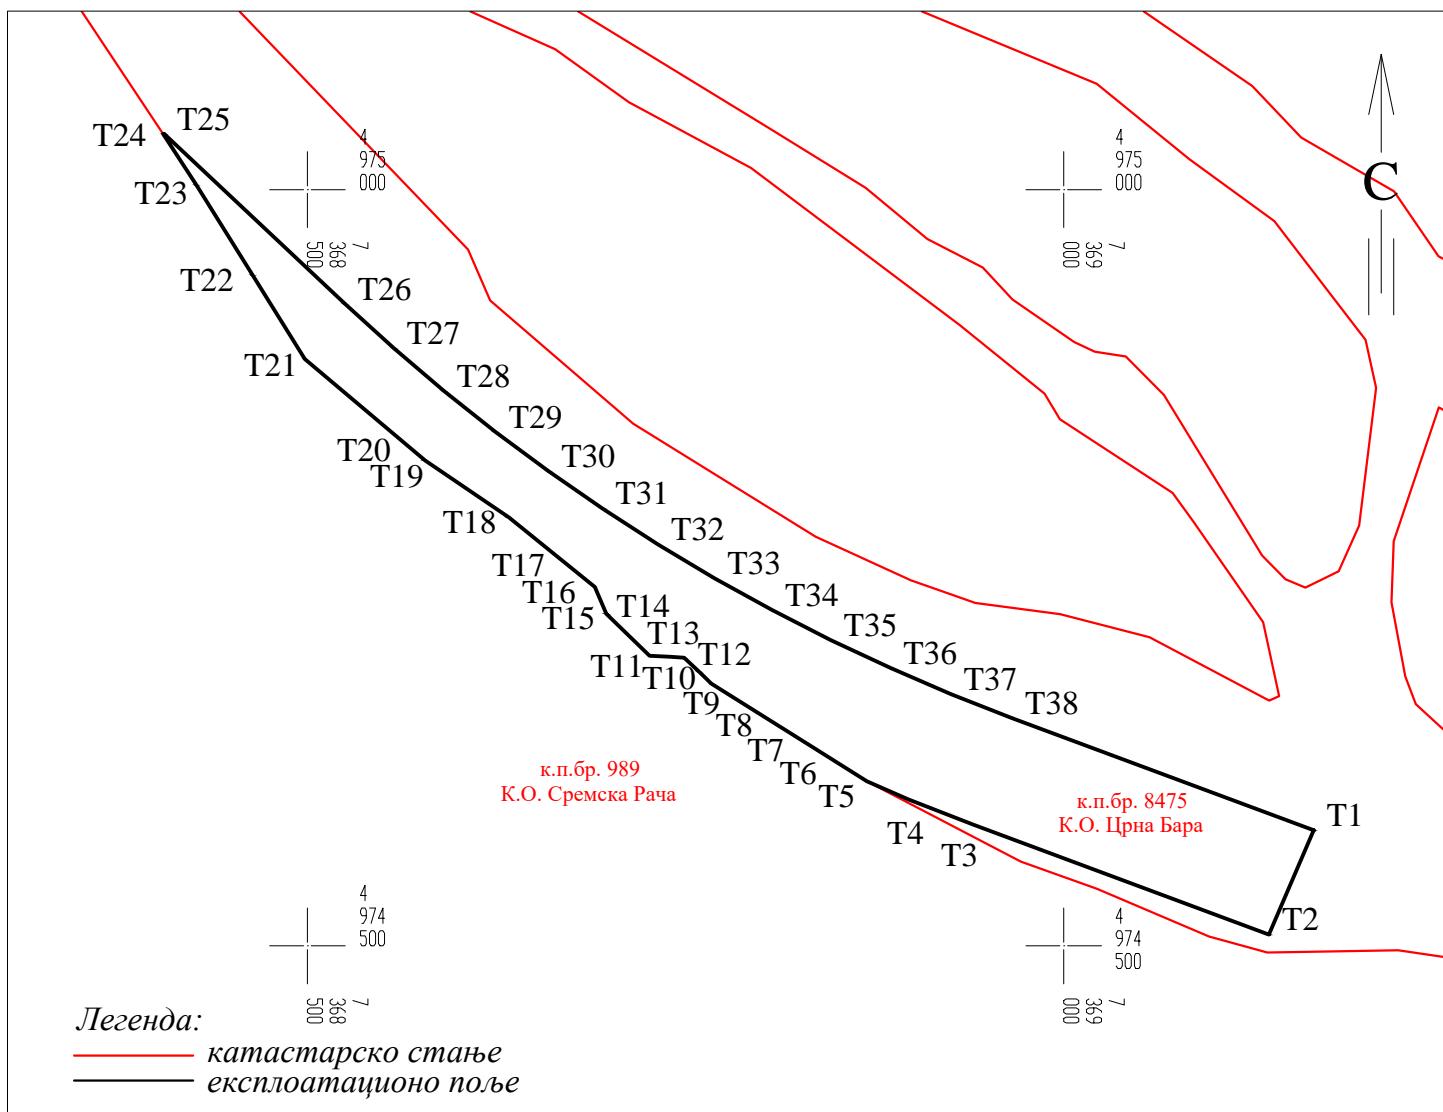

Размера 1:5000

Координате дна кинете експлоатационог поља у ГК 7. зони

	y	x	y	x	
T1	7369165.31	4974576.41	T21	7368498.20	4974888.00
T2	7369135.72	4974507.40	T22	7368463.66	4974943.38
T3	7368939.87	4974580.32	T23	7368426.48	4975002.99
T4	7368896.99	4974597.09	T24	7368404.69	4975036.50
T5	7368869.82	4974608.78	T25	7368405.12	4975036.99
T6	7368828.73	4974634.60	T26	7368524.85	4974924.44
T7	7368767.04	4974673.37	T27	7368557.08	4974895.13
T8	7368767.02	4974673.39	T28	7368590.25	4974866.91
T9	7368767.00	4974673.40	T29	7368624.35	4974839.81
T10	7368758.91	4974681.14	T30	7368659.33	4974813.85
T11	7368748.99	4974690.60	T31	7368695.15	4974789.07
T12	7368739.63	4974691.09	T32	7368731.77	4974765.49
T13	7368726.20	4974691.80	T33	7368769.15	4974743.13
T14	7368726.20	4974691.80	T34	7368807.26	4974722.03
T15	7368697.70	4974719.60	T35	7368846.04	4974702.21
T16	7368697.70	4974719.60	T36	7368885.46	4974683.68
T17	7368690.00	4974737.29	T37	7368925.48	4974666.47
T18	7368633.20	4974783.30	T38	7368966.04	4974650.60
T19	7368577.81	4974820.99			
T20	7368577.80	4974821.00			

Координате дна кинете експлоатационог поља у УТМ

	y	x	y	x	
T1	368773.43	4973593.80	T21	368106.51	4973905.35
T2	368743.85	4973524.81	T22	368071.98	4973960.71
T3	368548.05	4973597.73	T23	368034.81	4974020.30
T4	368505.18	4973614.49	T24	368013.03	4974053.80
T5	368478.02	4973626.18	T25	368013.46	4974054.29
T6	368436.94	4973652.00	T26	368133.15	4973941.77
T7	368375.27	4973690.76	T27	368165.37	4973912.47
T8	368375.25	4973690.78	T28	368198.53	4973884.26
T9	368375.23	4973690.79	T29	368232.62	4973857.16
T10	368367.14	4973698.53	T30	368267.59	4973831.21
T11	368357.23	4973707.99	T31	368303.40	4973806.43
T12	368347.87	4973708.48	T32	368340.01	4973782.86
T13	368334.44	4973709.19	T33	368377.38	4973760.50
T14	368334.44	4973709.19	T34	368415.48	4973739.41
T15	368305.95	4973736.99	T35	368454.25	4973719.59
T16	368305.95	4973736.99	T36	368493.66	4973701.06
T17	368298.25	4973754.67	T37	368533.67	4973683.85
T18	368241.47	4973800.67	T38	368574.22	4973667.98
T19	368186.10	4973838.35			
T20	368186.09	4973838.36			



снимање и обрада:
"ГЕО-ПРОЈЕКТ СМ"